


Orange:
Catwalk Level Jacks

Green:
House Level Jacks

Blue:
Stage Level Jacks

Red:
Vom Area Jacks

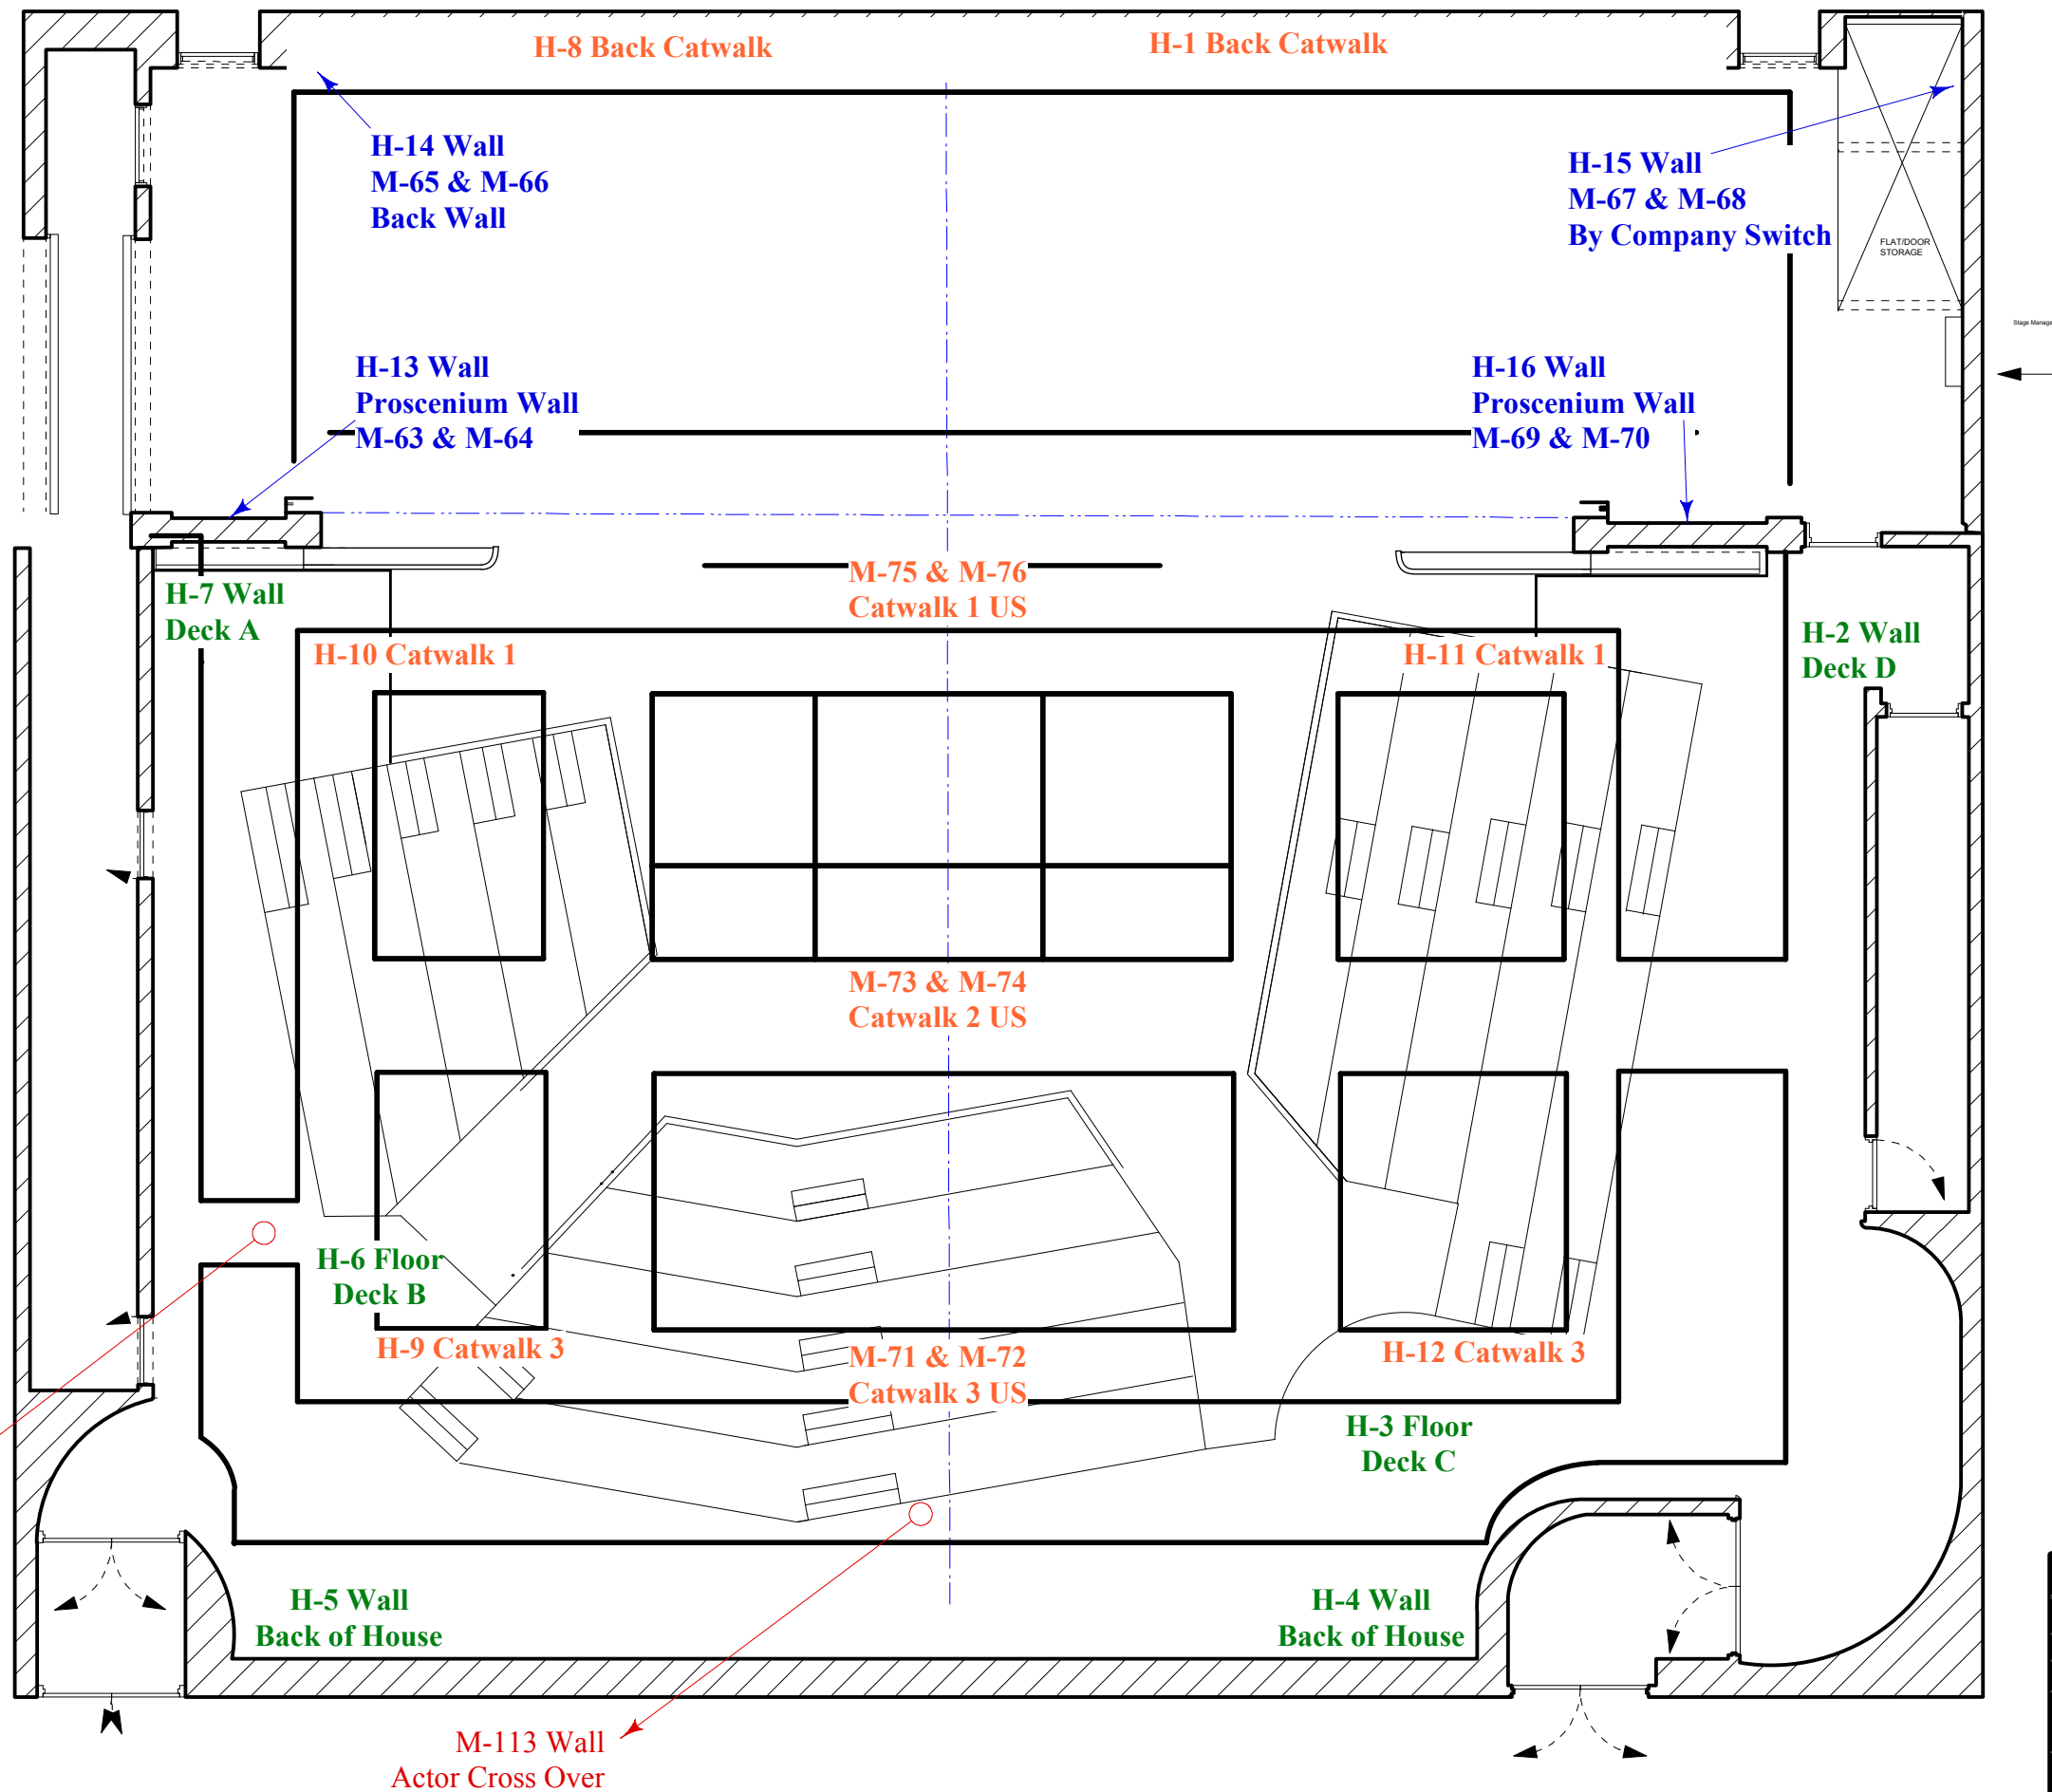

UAA Mainstage Theatre		
Audio Connections		
~UAA Mainstage Theatre ~ UAA Arts Building~		
<i>Mainstage in PLAN view</i>		
Scale = 1/8" = 1'-0"	Date: 9/27/10	Plate 1 of 1